

OFFICE OF THE MARION COUNTY SURVEYOR

SECTION RECORD CORNER

SECTION 3 TOWNSHIP 14 RANGE 3

DATE: -12-20-01- 2-3-06

PARTY CHIEF: Wilcoxon

CREW: _____

TYPE OF MARKER: Harrison



METHOD OF ESTABLISHMENT: County: 11-24-97
EDM ties

IN. S.P.C. E ZONE NAD '83

NAME: 14030301

N: 493495.9440(m)

E: 54534.4590(m)

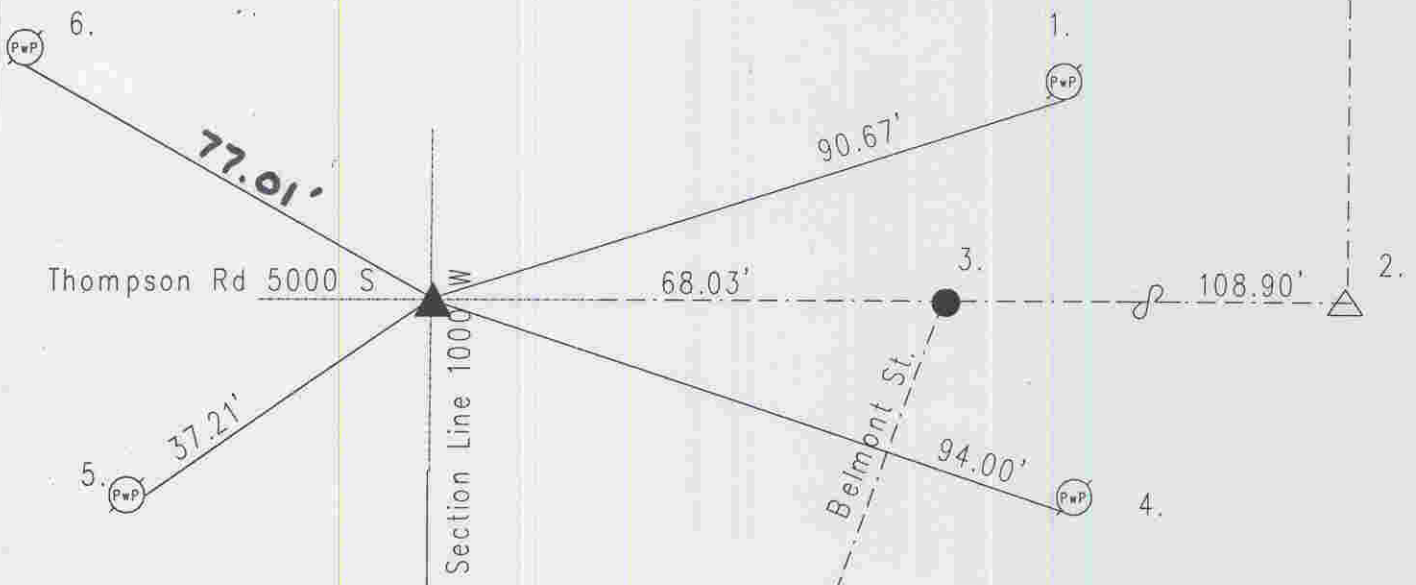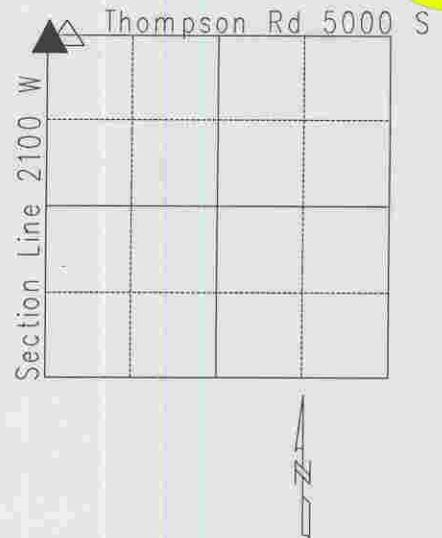

Original post set 1820 by Laughlin with witnesses: 14" elm N 16 W 4 links; 12' white oak S 45 E 10 links per Marion County Atlas pg. 5. Hosbrook 10-24-1850 called no stone nor witness per Perry Township Legal Survey Book pg. 16. Monroe 9-30-60 called a steel pin over stone. Monroe 3-30-61 called the same.

Burres 11-7-63 called the same. Miller 5-30-75 called a railroad spike.

Gries 12-14-88 called the same. Wilcoxon 12-22-94 called the same.

Excavated by Wilcoxon 11-24-97 ...no stone found. Set Harrison.

Re-tied 12-20-01 by Wilcoxon.

14030301

REF.	DISTANCE	DESCRIPTION
1.	90.67'	PK nail S PwP#72-692 A 12"up
2.	68.03'	Due E to section line (Harrison) SW 34-15-3
3.	108.90'	Due E to Belmont Street (brass plug)
4.	94.00'	PK nail SW PwP#39-692 B 18"up
5.	37.21'	PK nail E PwP#86-691 14"up
6.	77.01'	Mag nail w/bw S PwP#148-691 6"up